

APPLICATION FOR PERMIT CR No. _____

WILL THIS WORK EXTEND INTO STREET OR CITY ROW? _____ (If yes, a permit is required. If no, a permit is not required unless it's a sewer connection.)

HOUSE NUMBER _____ STREET _____ DATE _____

PROPERTY OWNER _____ TELEPHONE NO. _____

DESCRIPTION OF WORK TO BE DONE _____

CONTRACTOR _____ TELEPHONE NO. _____

ADDRESS _____

1. ****FOR: STREET OPENING PERMITS** (All openings on streets or in City ROW shall be replaced as it was before, with the City installing the street surfacing and billing the property owner and said opening shall be inspected by the Street Department Superintendent or designee. Call 243-1918 for inspection. **SEE BACK FOR DETAILS.**)

2. ****FOR: NEW DRIVEWAY CONSTRUCTION AND/OR CURB CUT PERMITS:** (Attach plot plan of proposed construction for this permit, showing exact dimensions). Fill out the following: (All driveways will be separated from street at back of curb with expansion joint as per specs supplied by City.) Call 243-1918 for inspection by Street Department Superintendent or designee. **DETAILS ON BACK.**

WIDTH OF PROPOSED DRIVEWAY _____ LENGTH OF PROPOSED DRIVEWAY _____
LENGTH OF CURB CUT NEEDED _____ (NOTE: Curb must be sawed out, not knocked out.)

3. ****FOR: SIDEWALK PERMITS:** (Ordinance requirements for sidewalks attached). Plot plan must be furnished with this application showing location of new sidewalk. A permit is not required unless the sidewalk is located on public right-of-way. Call 243-1918 for inspection by Street Department Superintendent or designee. **SEE BACK FOR DETAILS.**

4. ****FOR: SEWER CONNECTION PERMITS:** (Must be inspected by Wastewater Treatment Plant Superintendent or designee. Call 243-5281 for inspection of sewer. Call Street Department 243-1918 for Street ROW inspection. (After work hours call 254-1498 or 249-1845). Fill out the following:

NEW CONNECTION _____ REPLACE EXISTING _____ **THE CONTRACTOR MUST CALL ONE CALL FOR LOCATES # 1-800-292-8989.**

FOR OFFICE USE ONLY

THE FOLLOWING PERMITS WILL BE REQUIRED FOR THE ABOVE DESCRIBED WORK:

_____ DIGGING (OPEN STREET) PERMIT (\$25.00) \$ _____

_____ NEW SEWER CONNECTION AND INSPECTION FEE (\$50.00
Plus New Sewer Line Connection Fee of 0.5 sq. ft. of lot,
Min=\$350, Max=\$1,000). \$ _____

_____ DRIVEWAY PERMIT (\$50.00)

_____ CURB CUT PERMIT (\$50.00) \$ _____

_____ SIDEWALK PERMIT - NEW & REPLACEMENT (\$10.00) \$ _____

TOTAL CHARGES.....\$ _____

****PERMIT APPROVAL OR DISAPPROVAL****


_____ Approved _____ Denied _____ Date _____
Name & Title of Official

****INSPECTION APPROVAL OR DISAPPROVAL** (Call Dept. Checked)**

STREET DEPARTMENT _____ Approved _____ Denied _____ Date _____
(243-1918)

WASTEWATER TREATMENT PLANT _____ Approved _____ Denied _____ Date _____
(243-5281)

**WARNING - FAILURE TO CALL FOR PROPER INSPECTION CAN RESULT IN
A FINE FOR VIOLATION OF SAID CITY CODE OF ATLANTIC, IOWA**

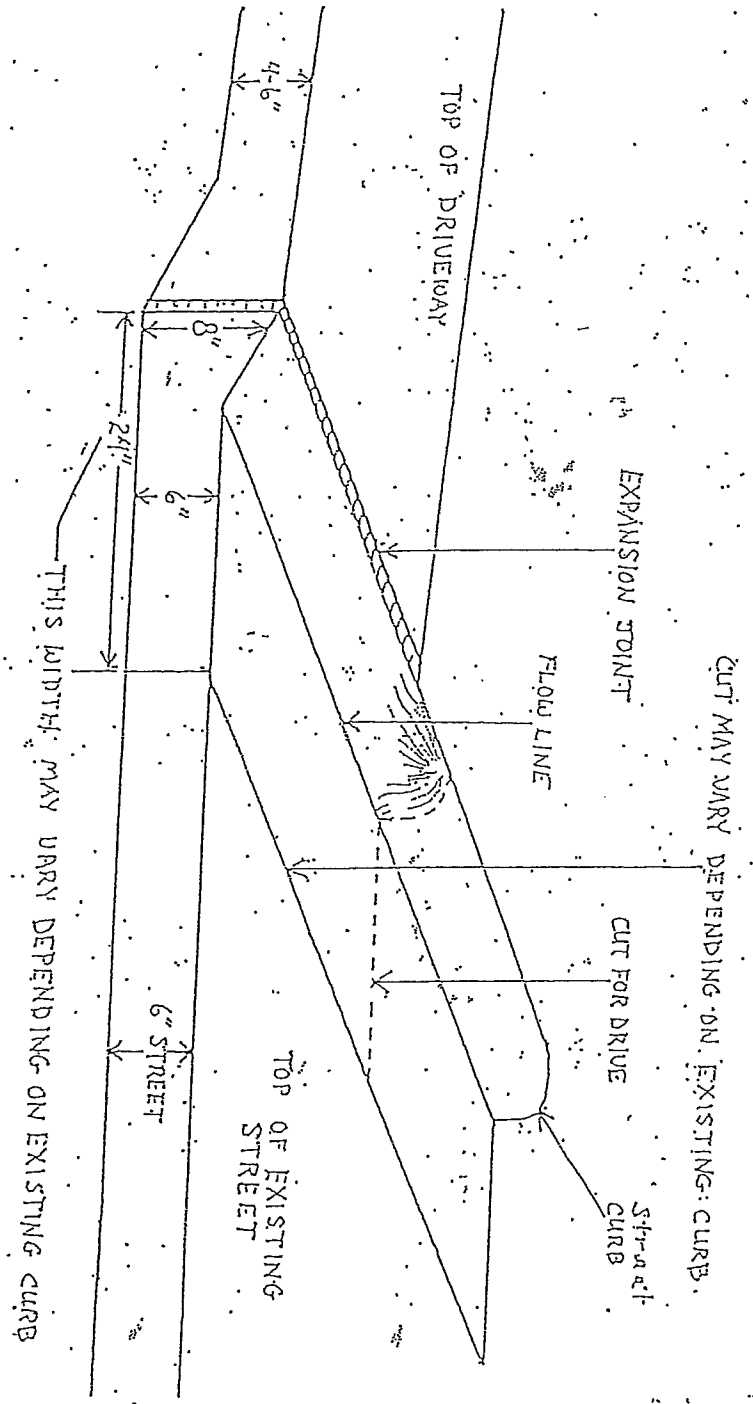

THIS WIDTH MAY VARY DEPENDING ON EXISTING CURB

